


# F-7 Կապի հանք

## S = 1 հա

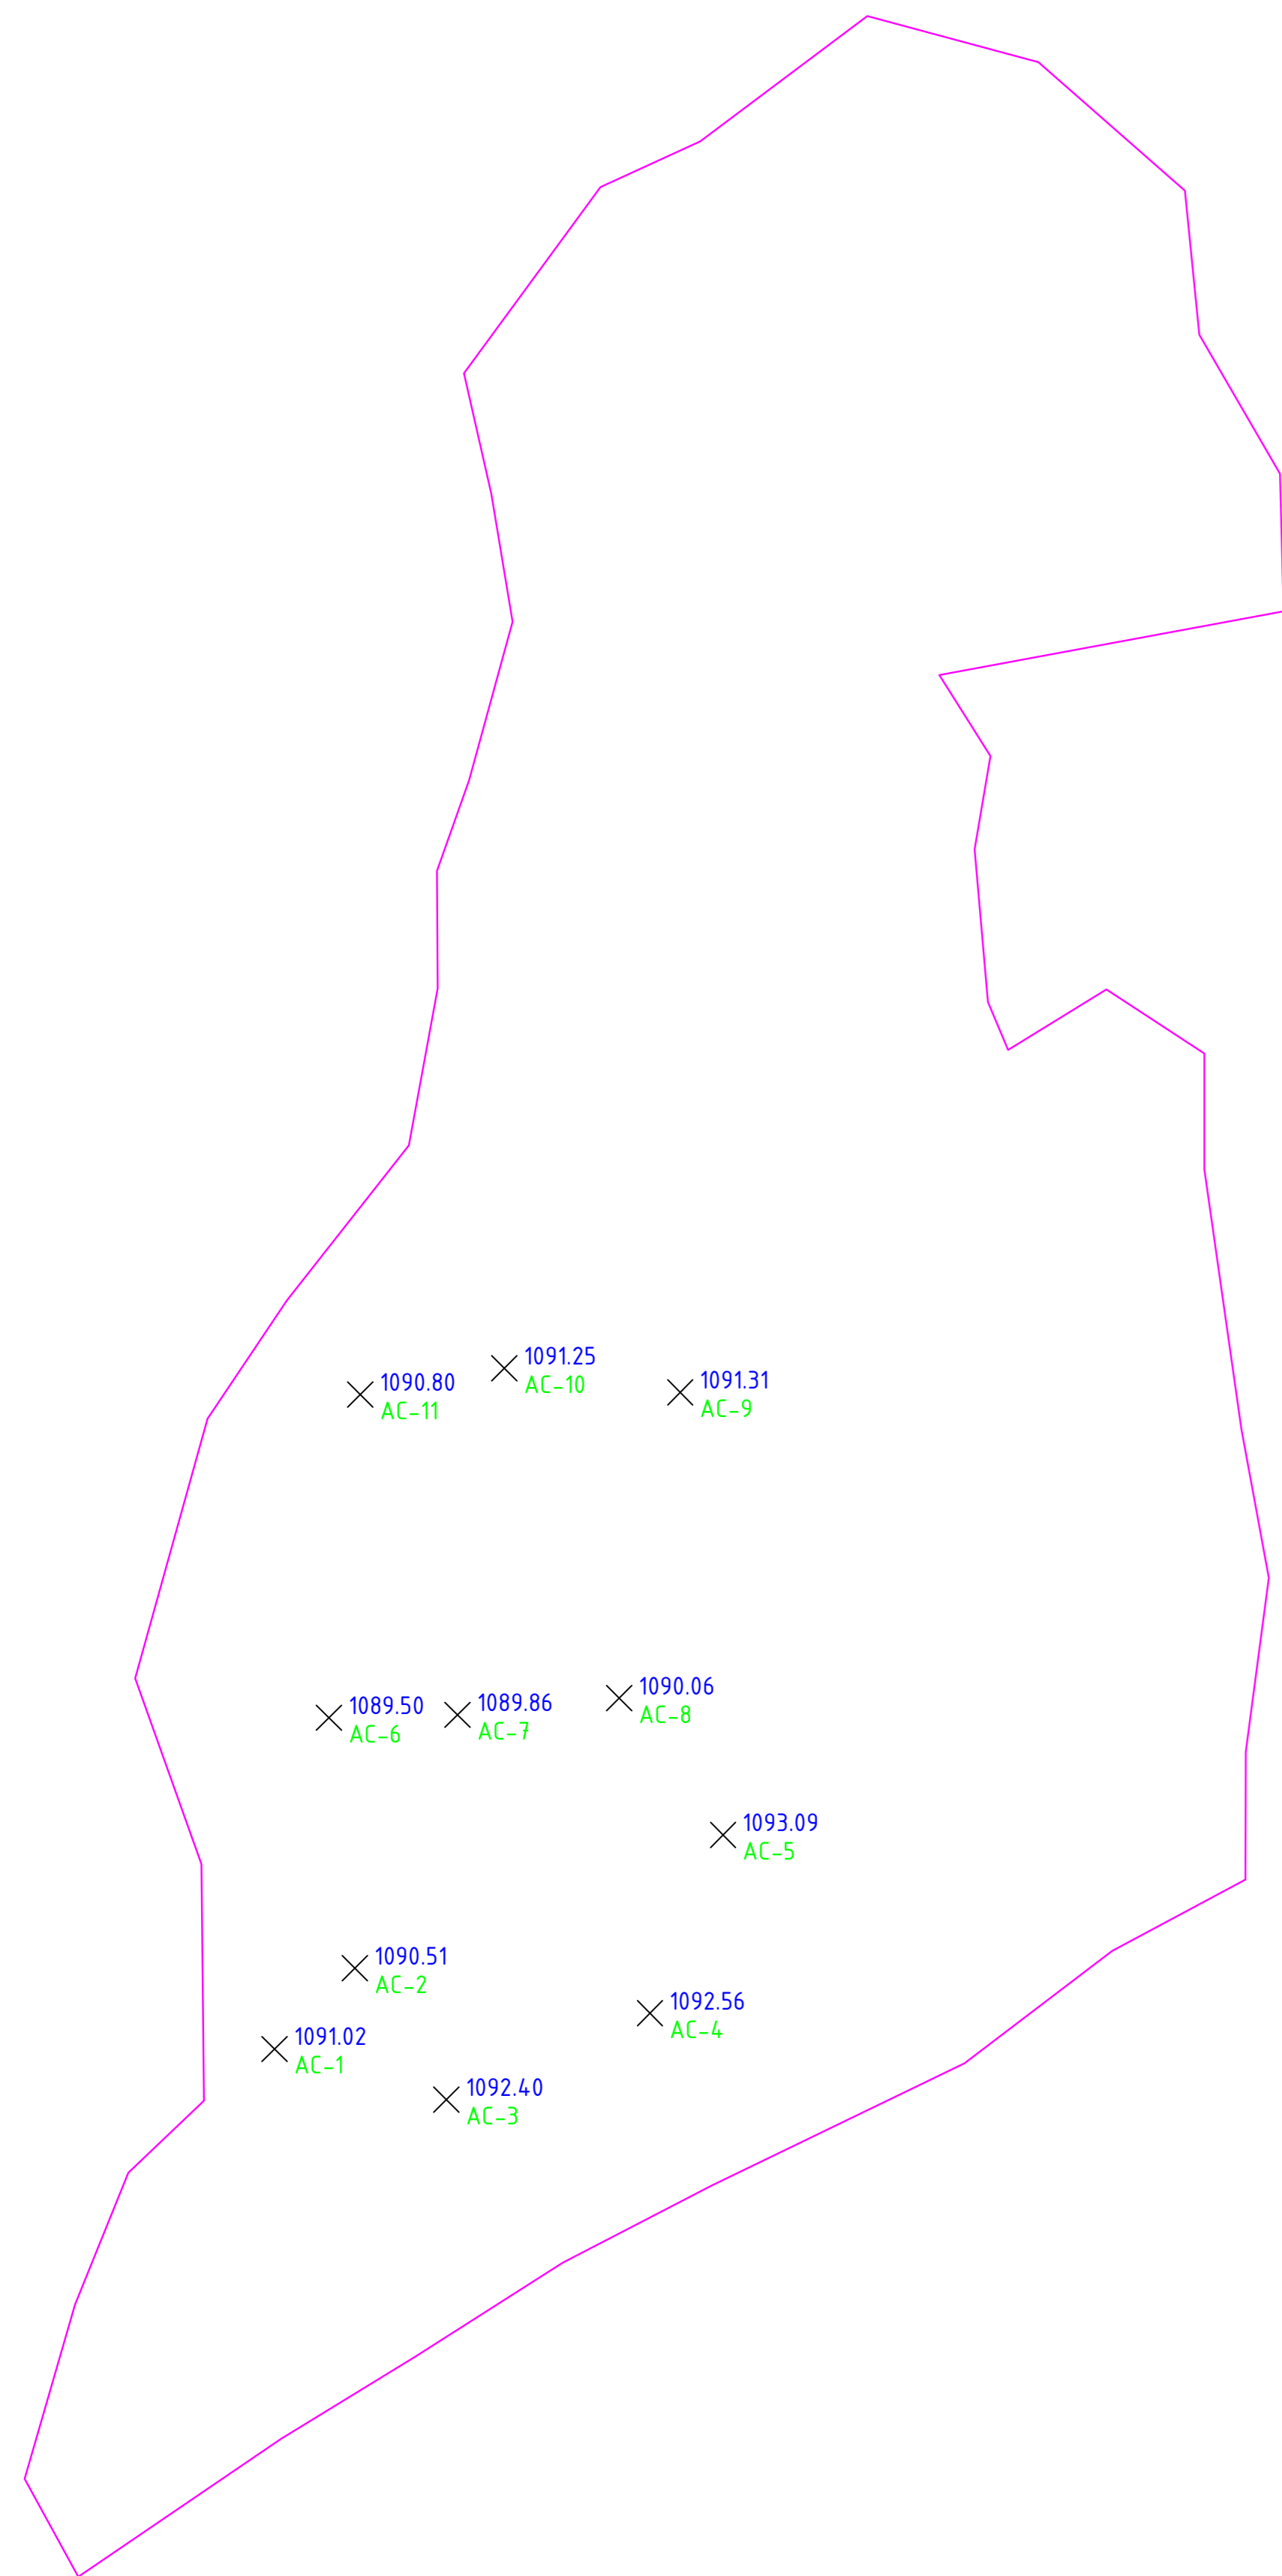


1	8484763.3040	4422093.7800	1091.0250	AC-1
2	8484768.9360	4422099.4580	1090.5120	AC-2
3	8484775.3690	4422090.2130	1092.3970	AC-3
4	8484789.6990	4422096.3040	1092.5570	AC-4
5	8484794.8410	4422108.8250	1093.0870	AC-5
6	8484767.1120	4422117.0790	1089.4980	AC-6
7	8484776.1580	4422117.2830	1089.8580	AC-7
8	8484787.5260	4422118.4510	1090.0580	AC-8
9	8484791.8270	4422139.9520	1091.3080	AC-9
10	8484779.4500	4422141.6670	1091.2510	AC-10
11	8484769.3150	4422139.8060	1090.8010	AC-11

SIGNATURE		DATE		SIGNATURE		DATE		REVISION		REV.NO.	
APPROVED				CHECKED							
CLIENT: Republic of Armenia								TECHNICAL SUPERVISOR:			
Water Sector Implementation Unit											
FILE POSITION: D-TOOSSAB-431060-2962						PROJ.TIT.: Package: 1					
PROJ.COD.: 431060						Vedi Dam and Auxiliary Structures					
DESIGNED BY: TOOSSAB		SIGN		DATE							
DRAWN BY: A.Avetisyan				05.06.2023		TOOSSAB CONSULTING ENGINEERS		SAHAKYANSHIN COMPANY			
CHECKED BY: E.Kalantaryan				05.06.2023		DRAWING TITLE:				SCALE:	
APPROVED: Project Manager											
FIELD:						DWG.NO.:				UNIT:	

F7

Կավի հանք

Обозначения

 1 հա

 F7



Google Earth

Image © 2023 Airbus



200 m